


GAS SYSTEM HORIZONTAL ATTIC

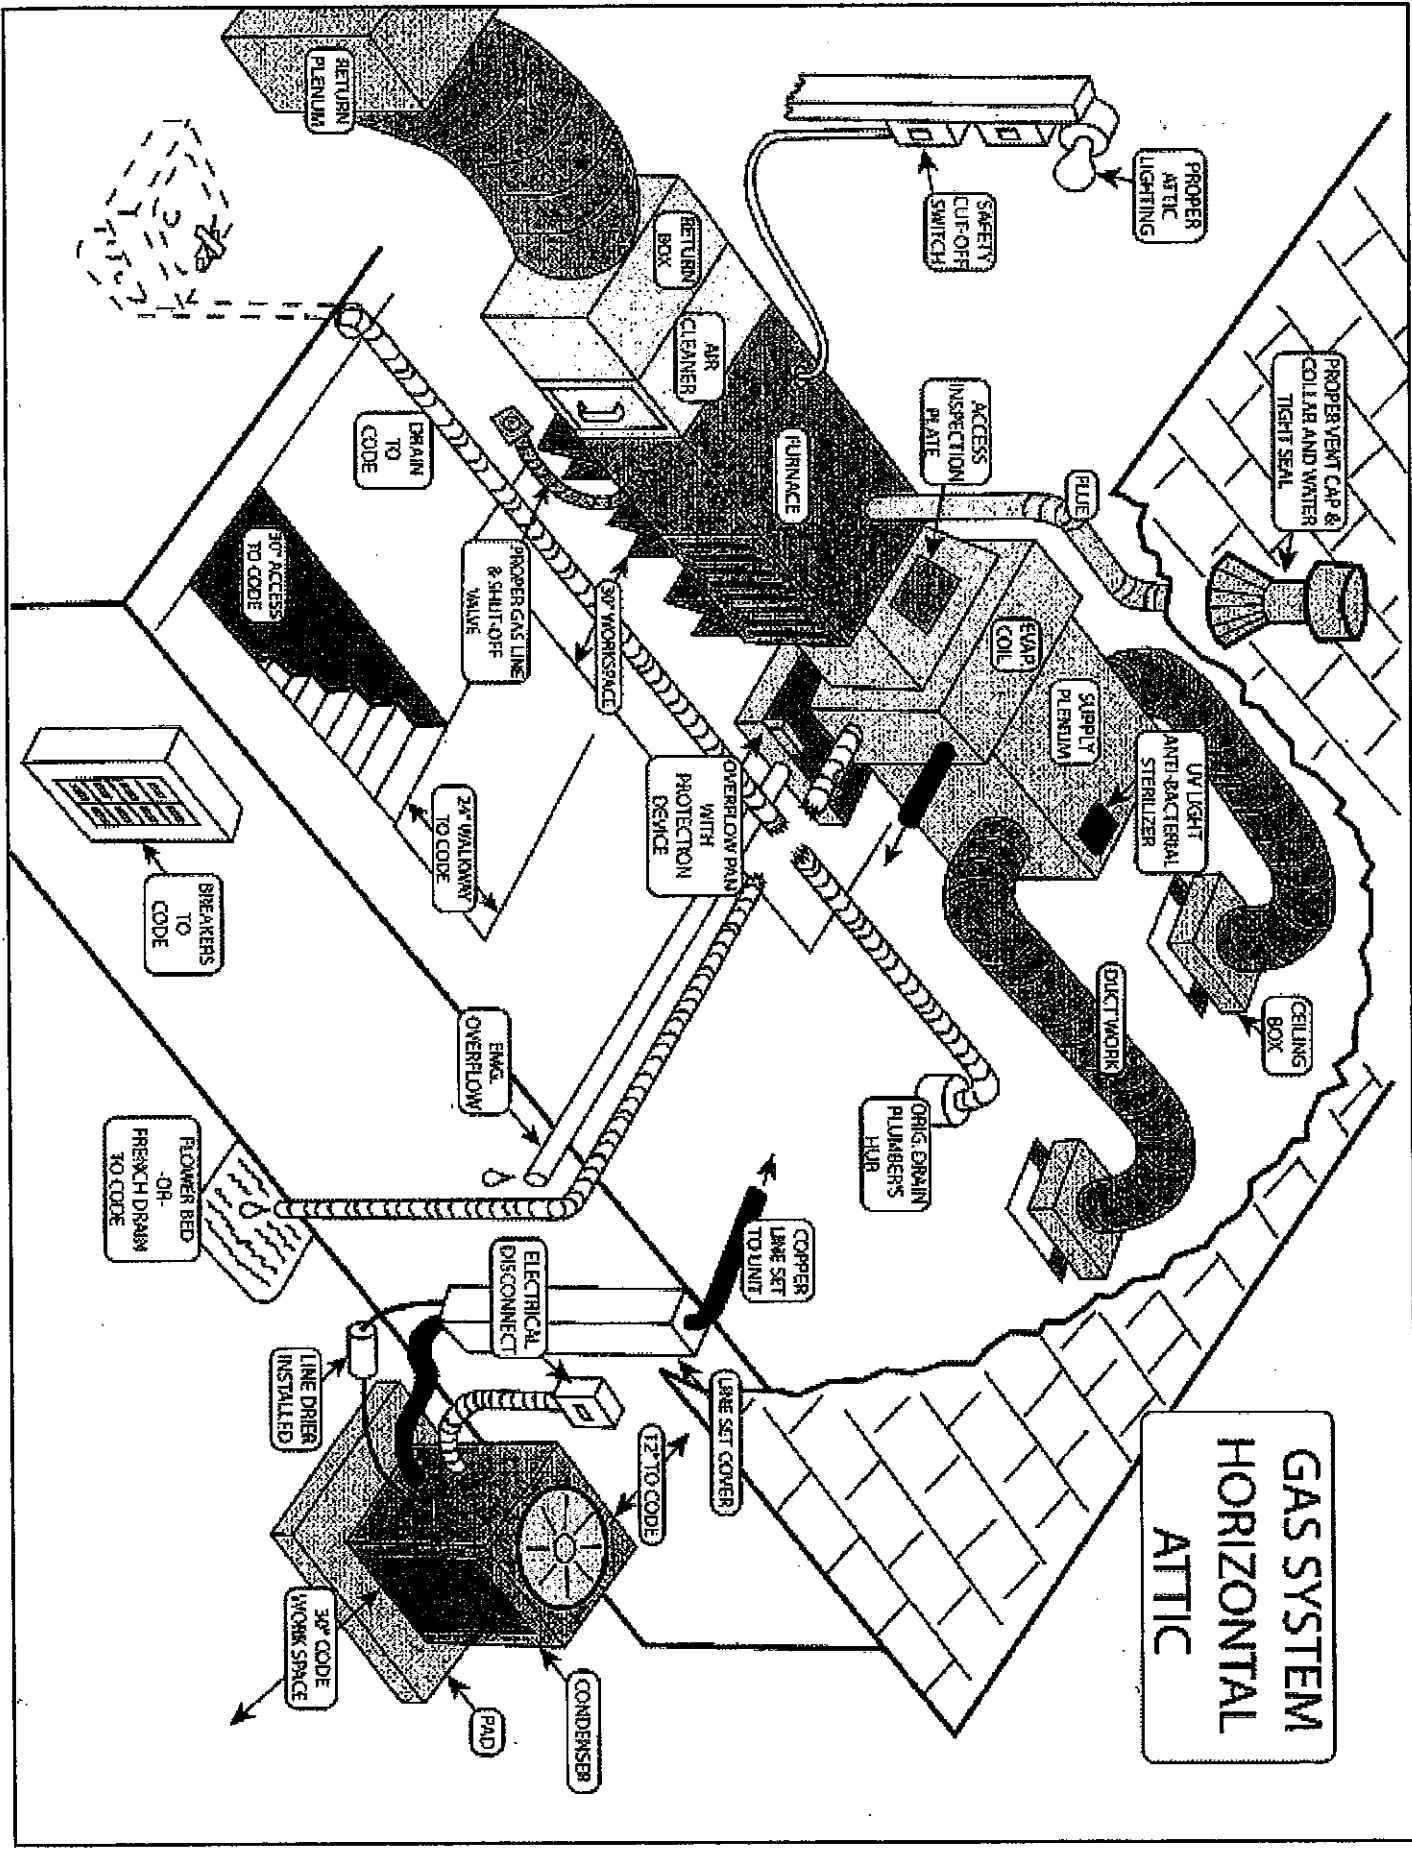

PROPER
ATTIC
LIGHTING

SAFETY
CUT-OFF
SWITCH

PROPER VENT CAP &
COLLAR AND WATER
TIGHT SEAL

ACCESS
INSPECTION
PLATE

ELBOW

GAS
CAP
COIL

3/4" SUPPLY
PLENUM

UV LIGHT
ANTI-BACTERIAL
STERILIZER

CEILING
BOX

DUCTWORK

ORIG. DRAIN
PLUMBERS
HUB

COPPER
LINE SET
TO UNIT

LINE SET
COVER

1/2" TO CODE

CONDENSER

PAD

30" CODE
WORK SPACE

LINE DRIER
INSTALLED

ELECTRICAL
DISCONNECT

FLOWMETER BED
-OR-
FRESH AIR DRAIN
TO CODE

EMERG.
OVERFLOW

BREAKERS
TO
CODE

2" WALLMOUNT
TO CODE

30" WORKSPACE

30" GAS LINE
& SHUT-OFF
VALVE

30" ACCESS
TO CODE

DRAIN
TO
CODE

OVERFLOW PAN
WITH
PROTECTION
DEVICE

FURNACE

AIR
CLEANER

RETURN
BOX

RETURN
PLENUM